






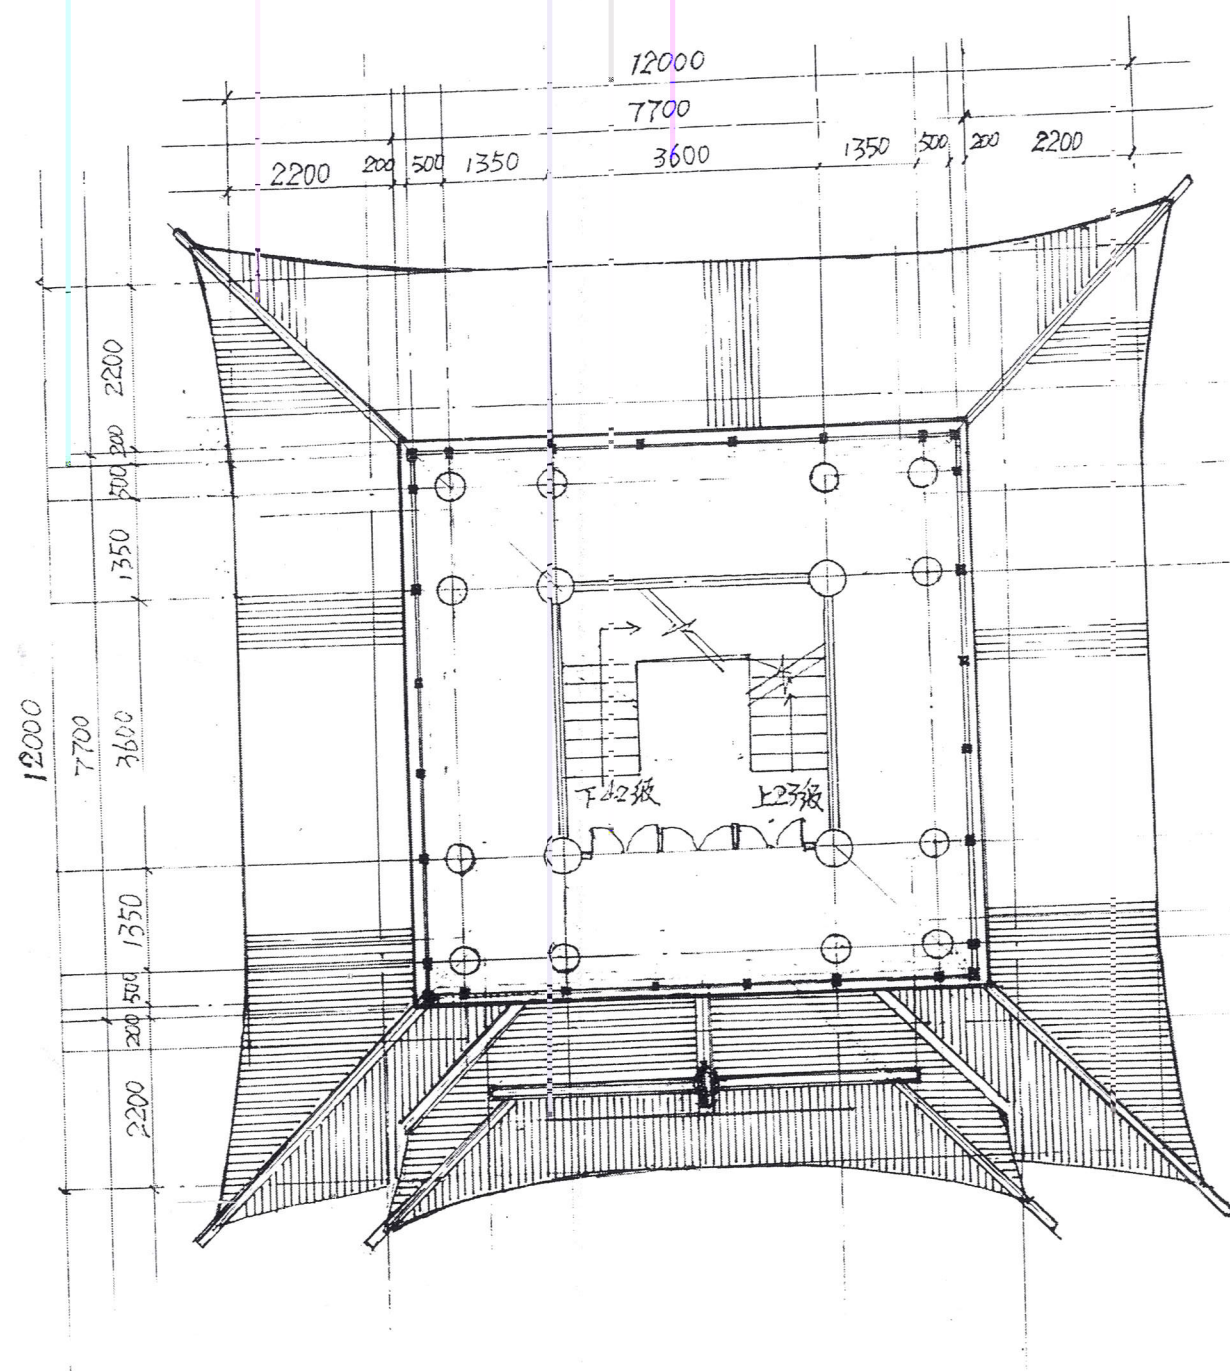


二层平面图 1:100

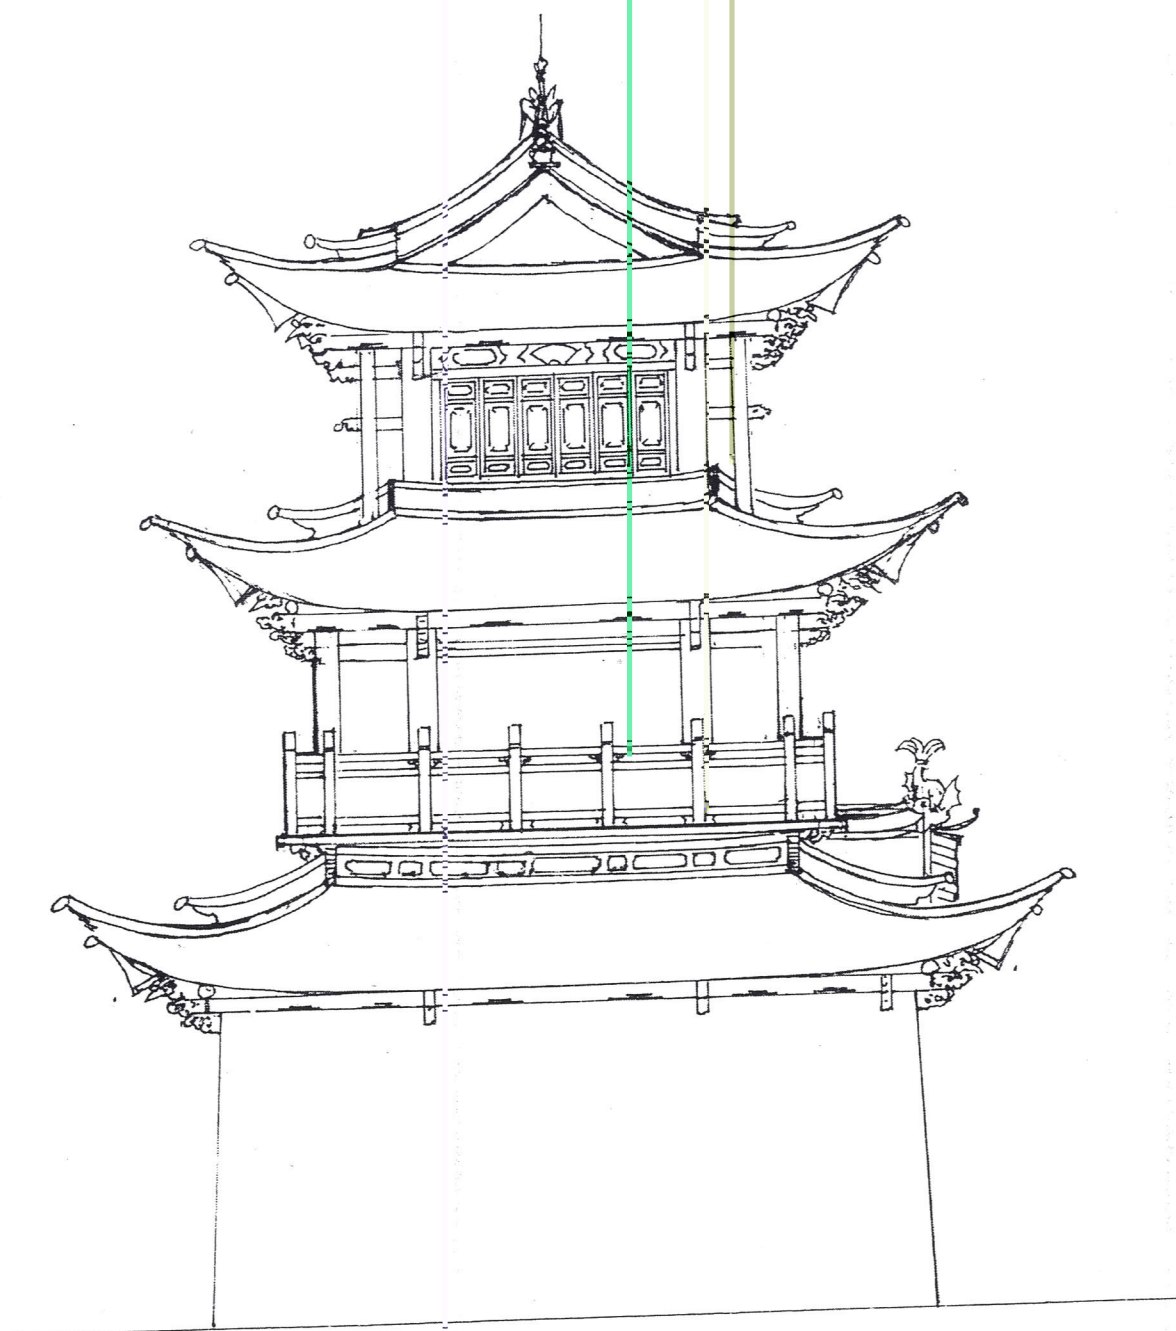


侧立面图 1:100

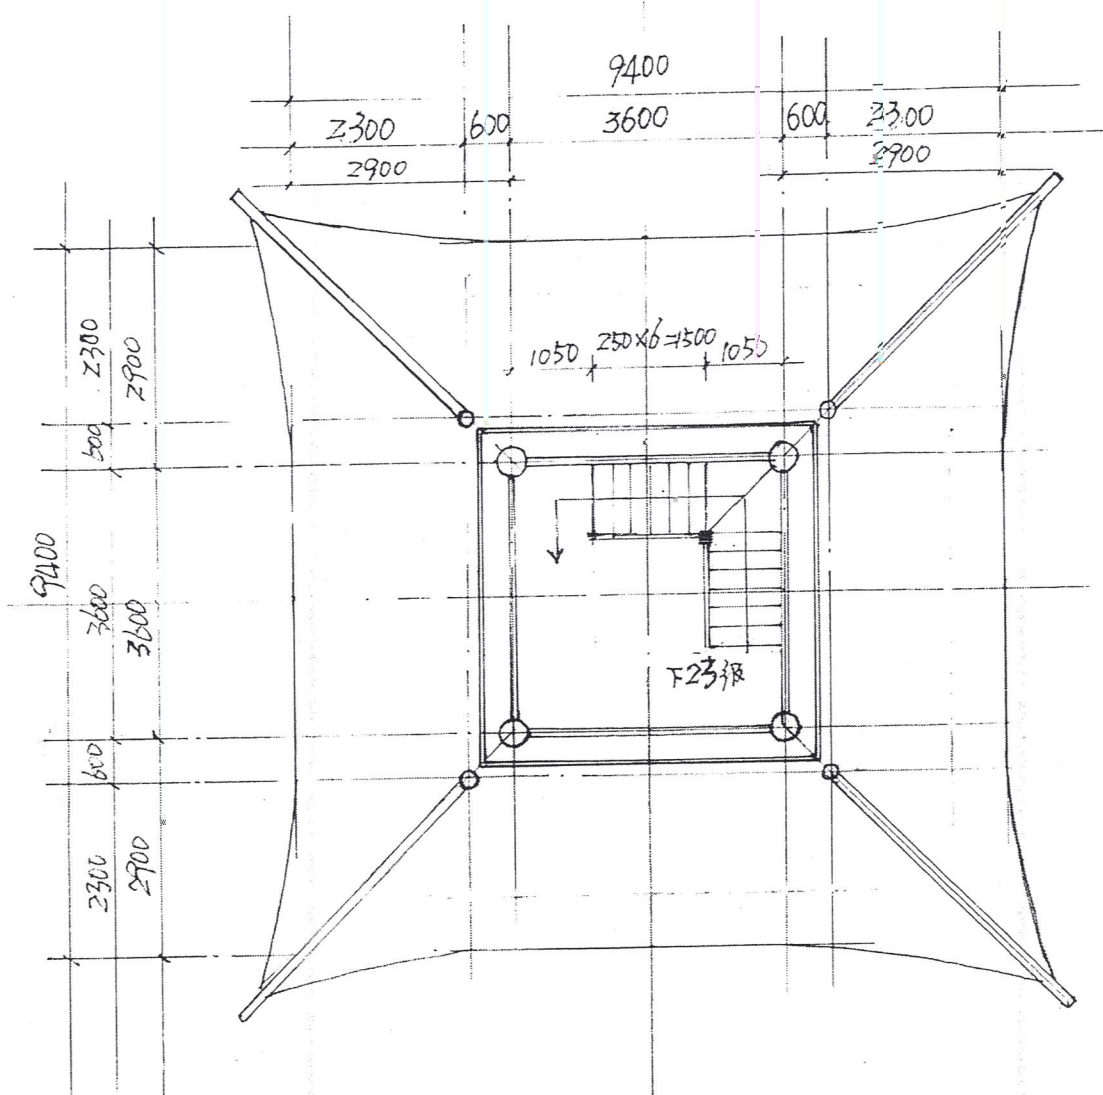

三层平面图 1:100

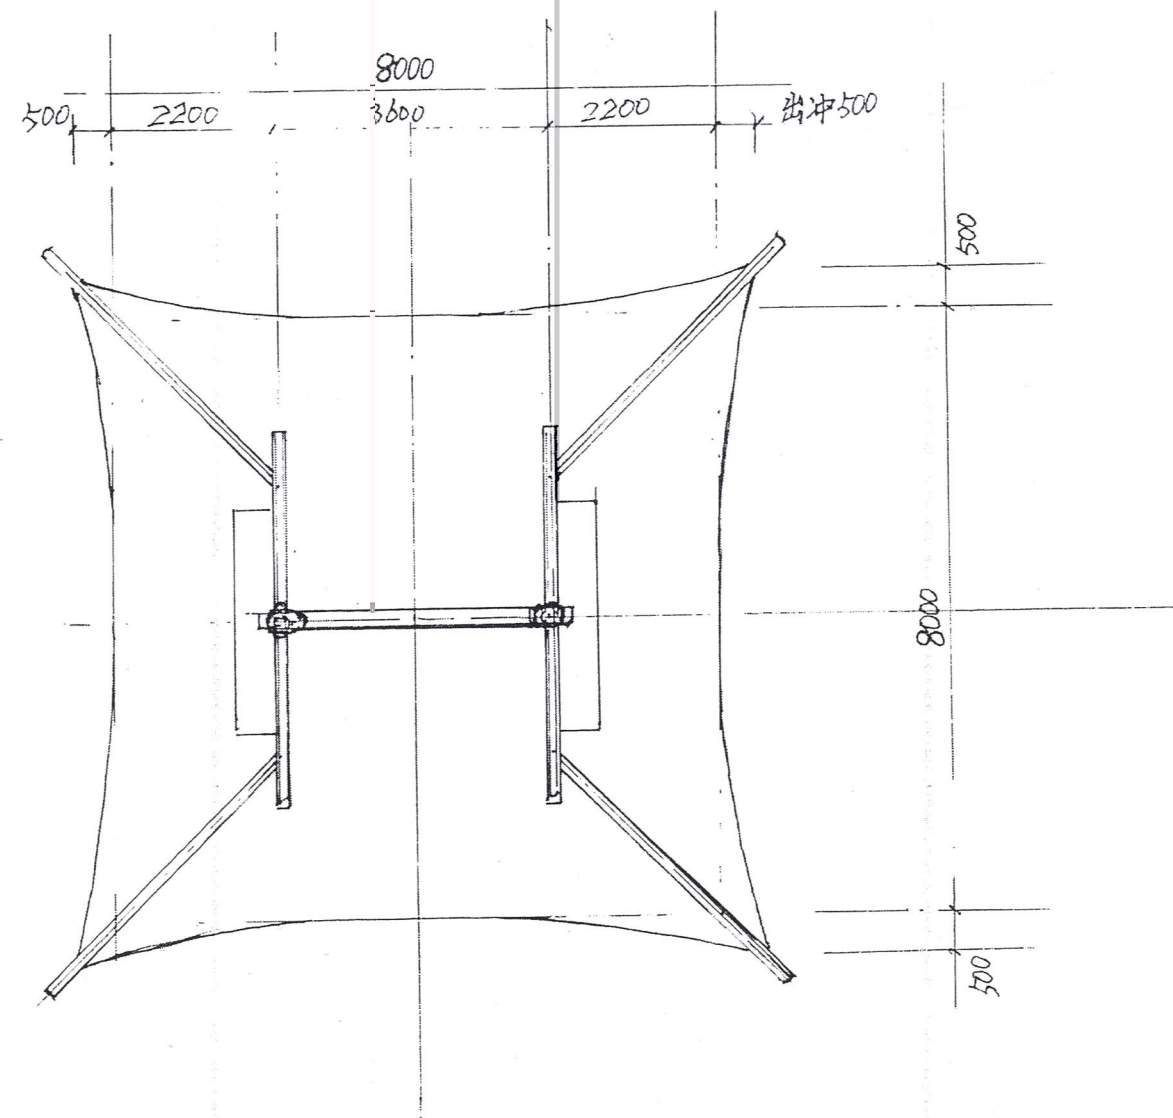


顶层屋顶平面图 1:100

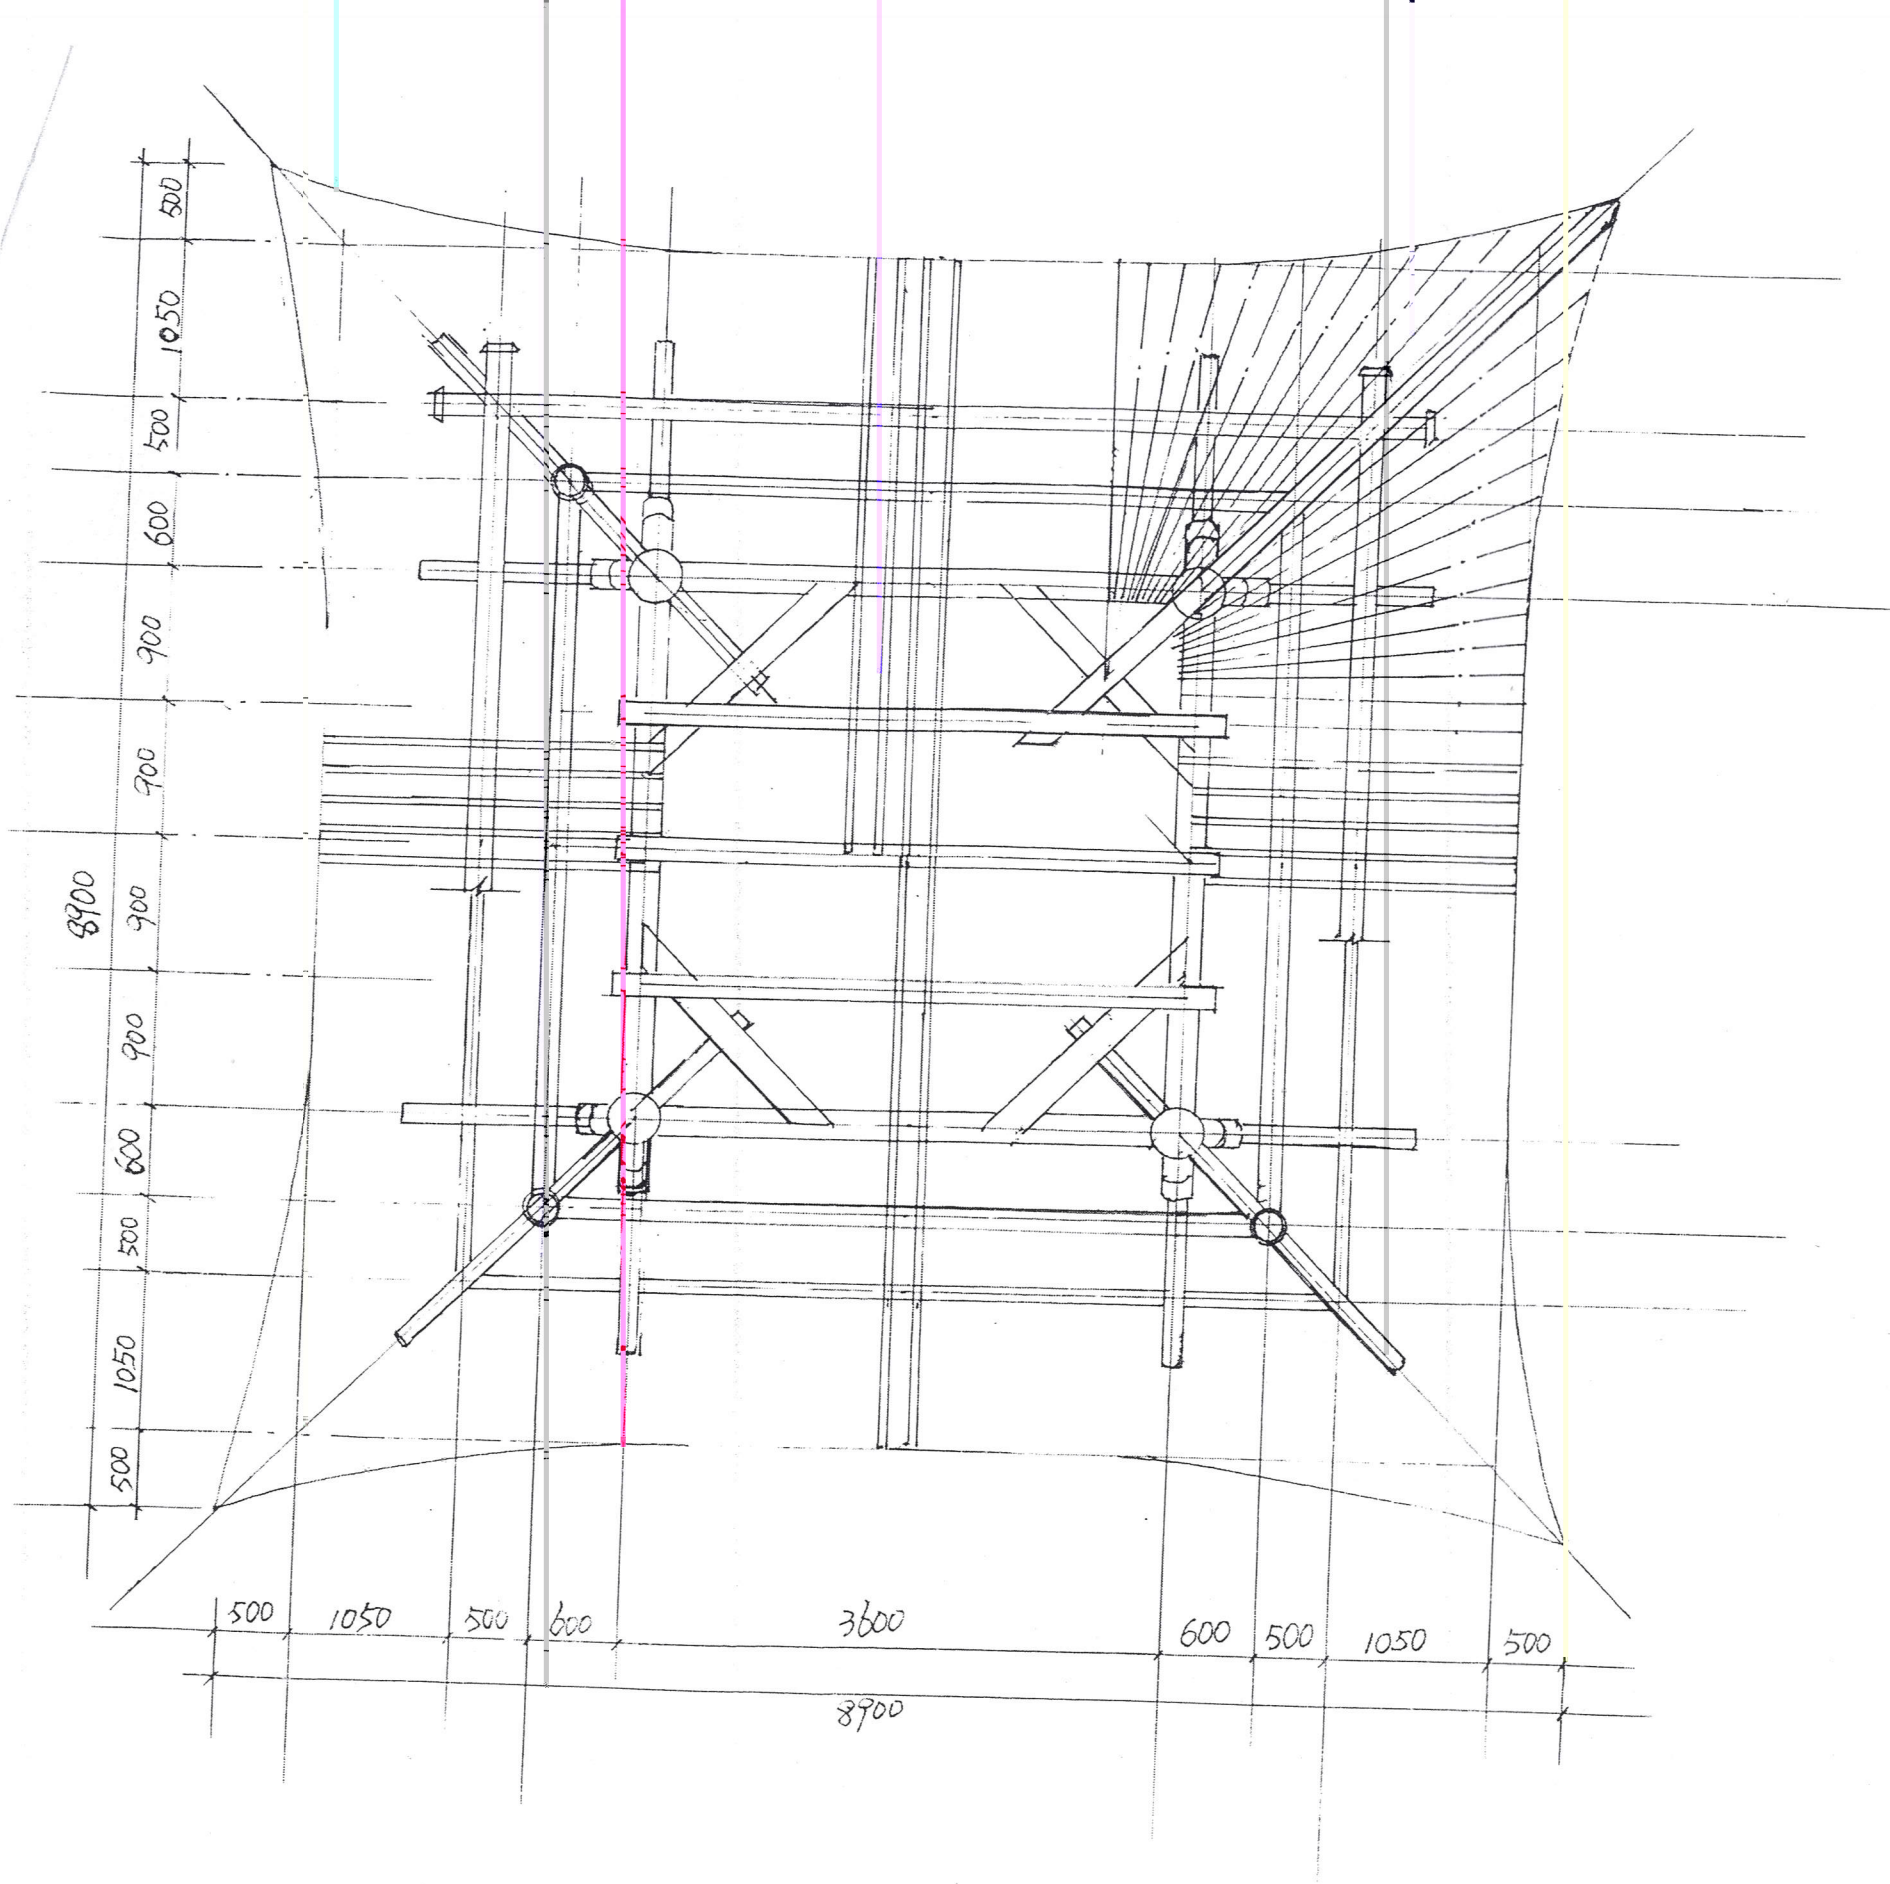


三层结构平面布置图 1:50



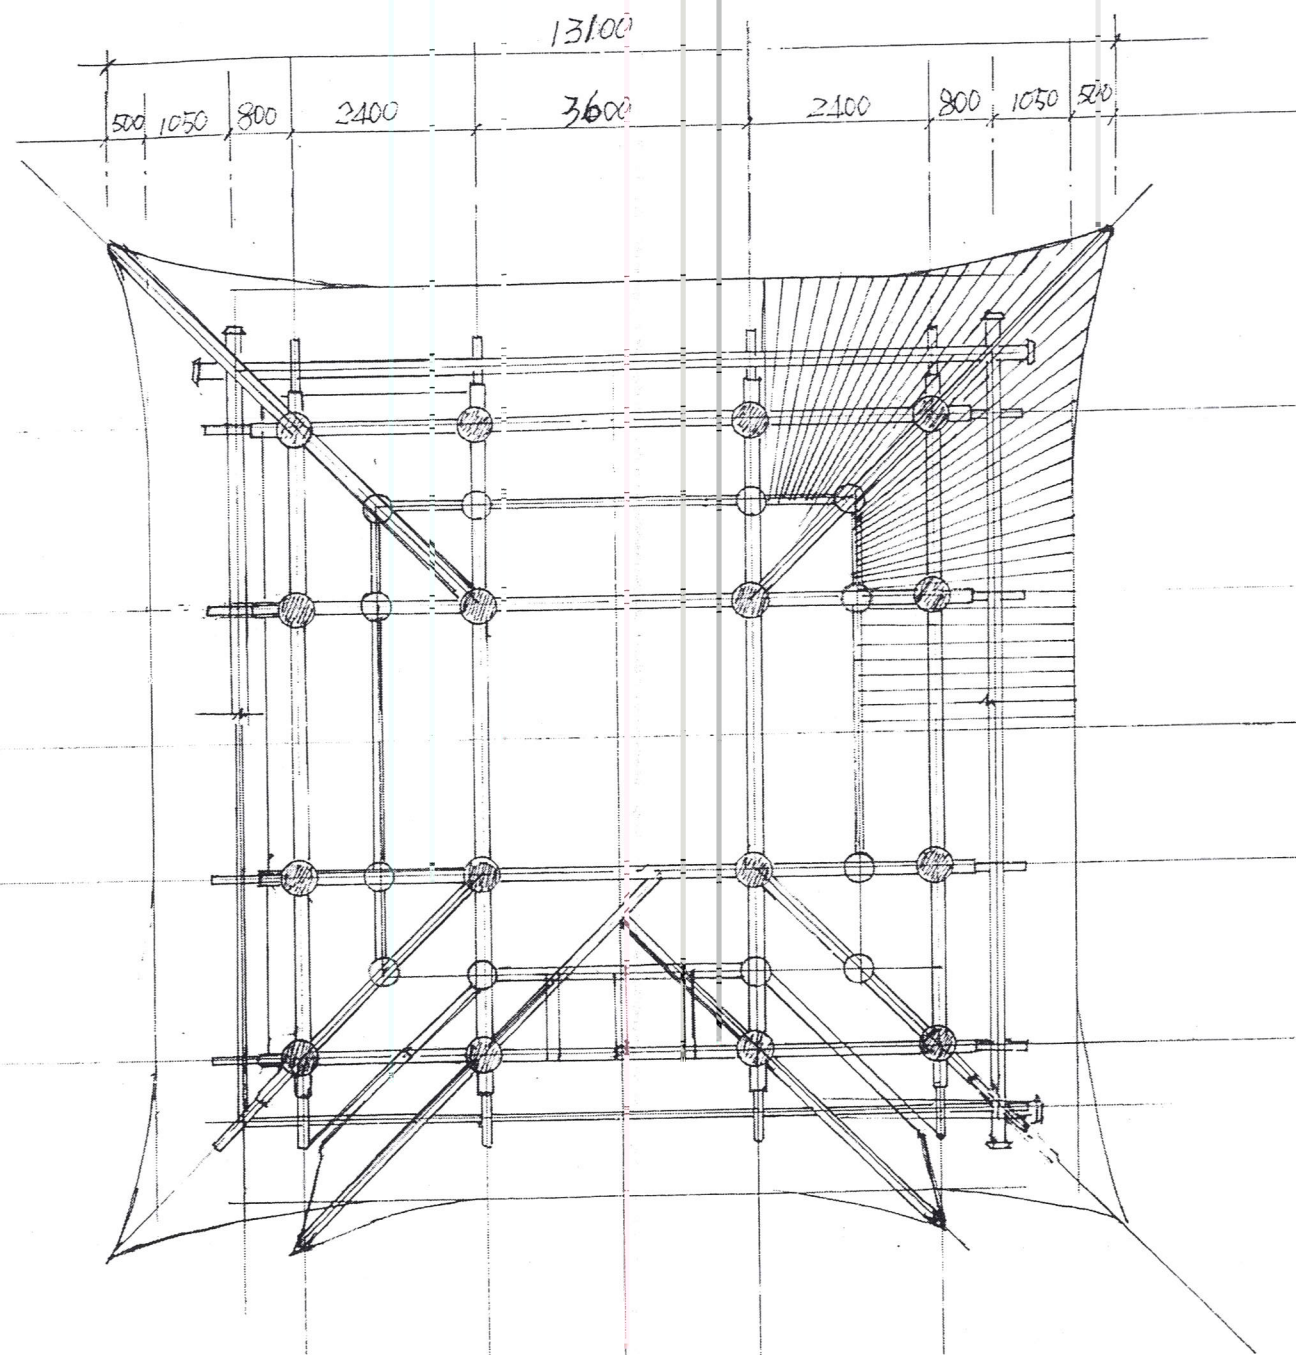

一层结构平面布置图 1:100

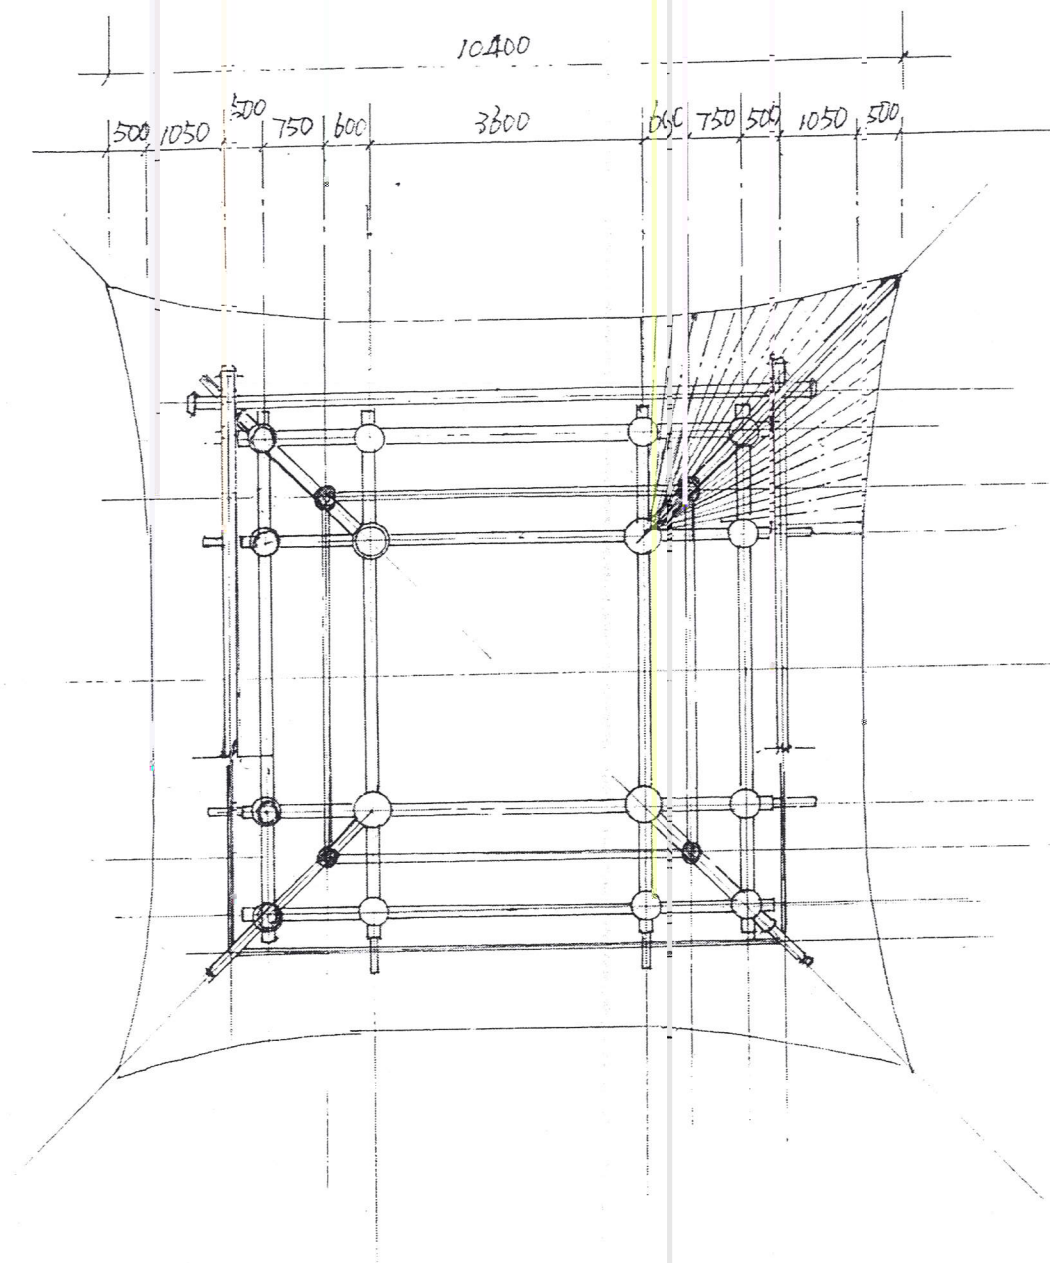

二层结构平面布置图 1:100